


- GENERAL NOTES**
1. ALL DIMENSIONS ARE IN MILLIMETRES UNLESS NOTED OTHERWISE.
 2. ALL LEVELS ARE IN METRES RELATIVE TO ORDNANCE DATUM NEWLYN (OD) UNLESS NOTED OTHERWISE.
 3. ALL COORDINATES ARE IN METRES RELATIVE TO ORDNANCE SURVEY NATIONAL GRID.
 4. PUBLIC RIGHT OF WAY TO BE TEMPORARILY CLOSED FOR A SHORT PERIOD TO ALLOW DELIVERIES AND PLANT MOVEMENT.
 5. OBSTRUCTIVE VEGETATION, TREES, AND UNEVEN SURFACES ALONG POINTS OF ACCESS/EGRESS.
 6. DRAWING SHOWS THE INTENDED LAYOUT. DEPENDENT ON SITE CONSTRAINTS SUCH AS ARCHAEOLOGY AND ECOLOGY.
 7. BOG MATTING TO BE PLACED OVER SEWER PIPE AT ENTRANCE TO SITE AND WATER COMPANY INFORMED.

- LEGEND**
- SITE EXTENT
 - - - 1415 SQ METRE SITE COMPOUND
 - - - SCHEDULED MONUMENT 5 METRE OFFSET (TEMPORARY FENCING TO BE INSTALLED ALONG OFFSET)
 - 5 METRE BUFFER FROM SCHEDULED MONUMENT (BUFFER TO BE DEMARCATED WITH LABELLED CONES AND TAPE)
 - DITCH AREA
 - - - UTILITY LINE OFFSET
 - - - ELECTRICAL DISTRIBUTION LINE (OVERHEAD)
 - 6 METRE BUFFER FROM OVERHEAD HV SERVICE (BUFFER TO BE DEMARCATED WITH LABELLED CONES AND TAPE)
 - SSWR FOUL SEWER LINE
 - 3 METRE BUFFER FROM SANITARY SEWER SERVICE (BUFFER TO BE DEMARCATED WITH LABELLED CONES AND TAPE)
 - POND AREA
 - SCHEDULED MONUMENT AREA (DO NOT ENTER)
 - EXISTING BRIDGE (TO BE REMOVED)
 - PUBLIC RIGHT OF WAY (SEE NOTE 5)
 - NEW WALKWAY

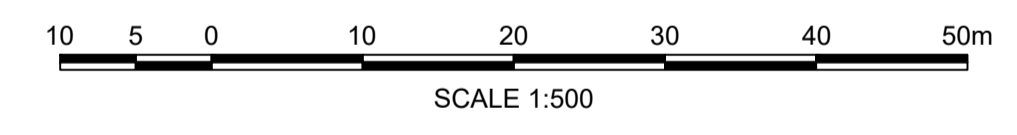

Salts Mill
Victoria Road
Saltaire
Shipley
West Yorkshire
BD18 3LF

T +44 (0)1274 714269
E info@jbaconsulting.com
www.jbaconsulting.com
Twitter @JBAConsulting

JBA consulting

Project	BRAMBER BROOK		
Title	GENERAL ARRANGEMENT PLAN		
Client	for Environment Agency		
Drawn:	K.RAY	26/01/2023	Designed: S.LIDDY 25/01/2023
Checked:	R.BERESFORD	26/01/2023	Approved: A.MCKINNEY 02/08/2023
Project Reference:	2022s0746		Scale: AS SHOWN @ A1
Drawing Number:	Status: S4	Revision: P01	Sheet Size: A1
ENVMSO000648-JBAU-00-00-C-0003			

PLAN VIEW
SCALE 1:500

This map is reproduced from Ordnance Survey material with the permission of Ordnance Survey on behalf of the Controller of His Majesty's Stationary Office © Crown copyright 2023. Unauthorised reproduction infringes Crown copyright and may lead to prosecution or civil proceedings.